


\* \* \* **IMPERIAL METALS** \* \* \*

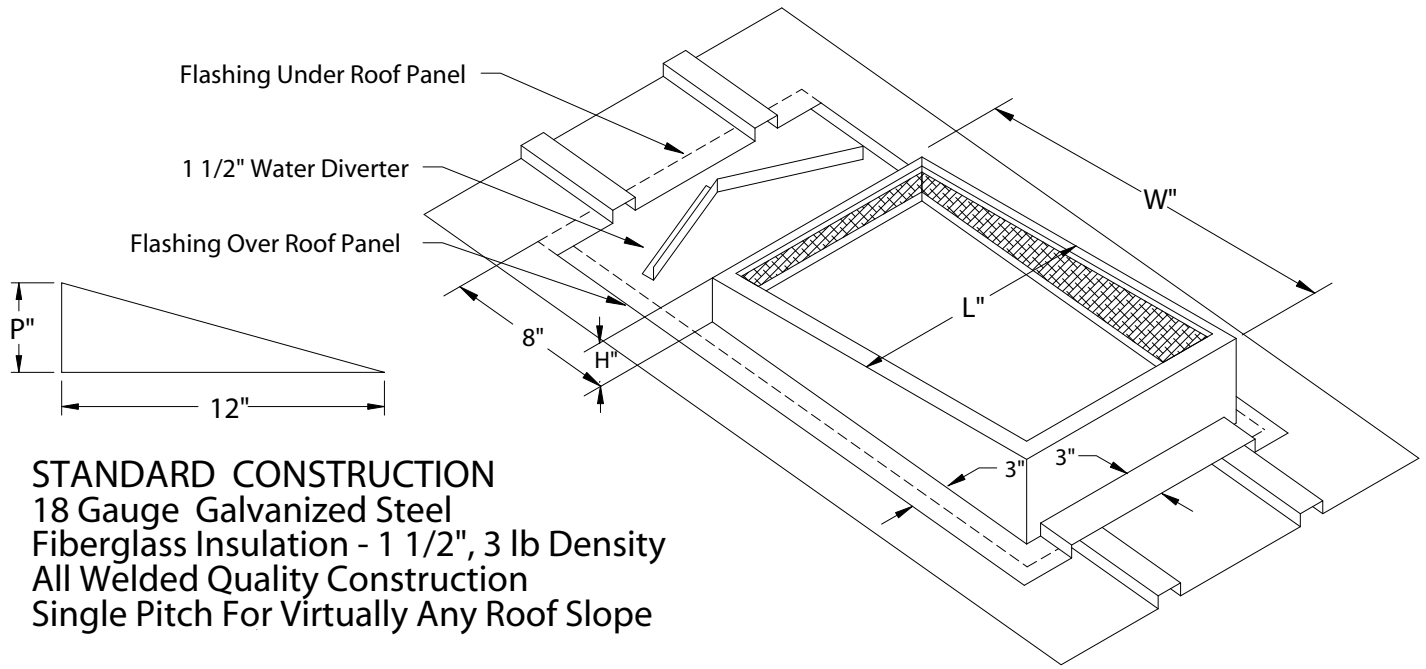

**STANDARD CONSTRUCTION**  
 18 Gauge Galvanized Steel  
 Fiberglass Insulation - 1 1/2", 3 lb Density  
 All Welded Quality Construction  
 Single Pitch For Virtually Any Roof Slope


**OPTIONS**

- |                  |                       |                    |                         |
|------------------|-----------------------|--------------------|-------------------------|
| 1. Damper Shelf  | 4. 16 Ga. Galv. Steel | 8. 14 Ga. Aluminum | 11. Security Bars 8" OC |
| 2. Metal Liner   | 5. 14 Ga. Galv. Steel | 9. 12 Ga. Aluminum | 12. Security Bars 6" OC |
| 3. No Insulation | 6. 12 Ga. Galv. Steel | 10. Painted        | 13. Sound Attenuation   |
|                  | 7. 10 Ga. Galv. Steel |                    |                         |

Date: \_\_\_\_\_ Arch/Eng: \_\_\_\_\_  
 Project: \_\_\_\_\_ Supplier: \_\_\_\_\_  
 Location: \_\_\_\_\_

Qty	L	W	H	P	Options	Tag

1 - 800 - 442 - 8851      1 - 803 - 532 - 3478      1 - 800 - 442 - 8854 fax

Imperial Metals  P. O. Box 4209 Batesburg - Leesville SC 29070	One Piece Metal Bldg Roof Curb	DRAWING NUMBER <b>TYPE M1-TU-BO</b>
	DRAWN: COUNTS	DATE 1/2/96
	APPROVED:	DATE